
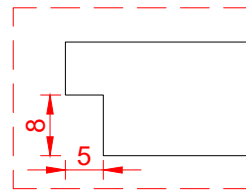


1	T24 Maxispan (2.4m, 3.0m & 3.6m Lengths)
2	Universal Wall Bracket (#178773)
3	Rockfon Tile E-Edge (15 - 50mm Thickness)
4	T24 Cross Tee
5	Perimeter Wall Angle Trim 32x19 (#170595)

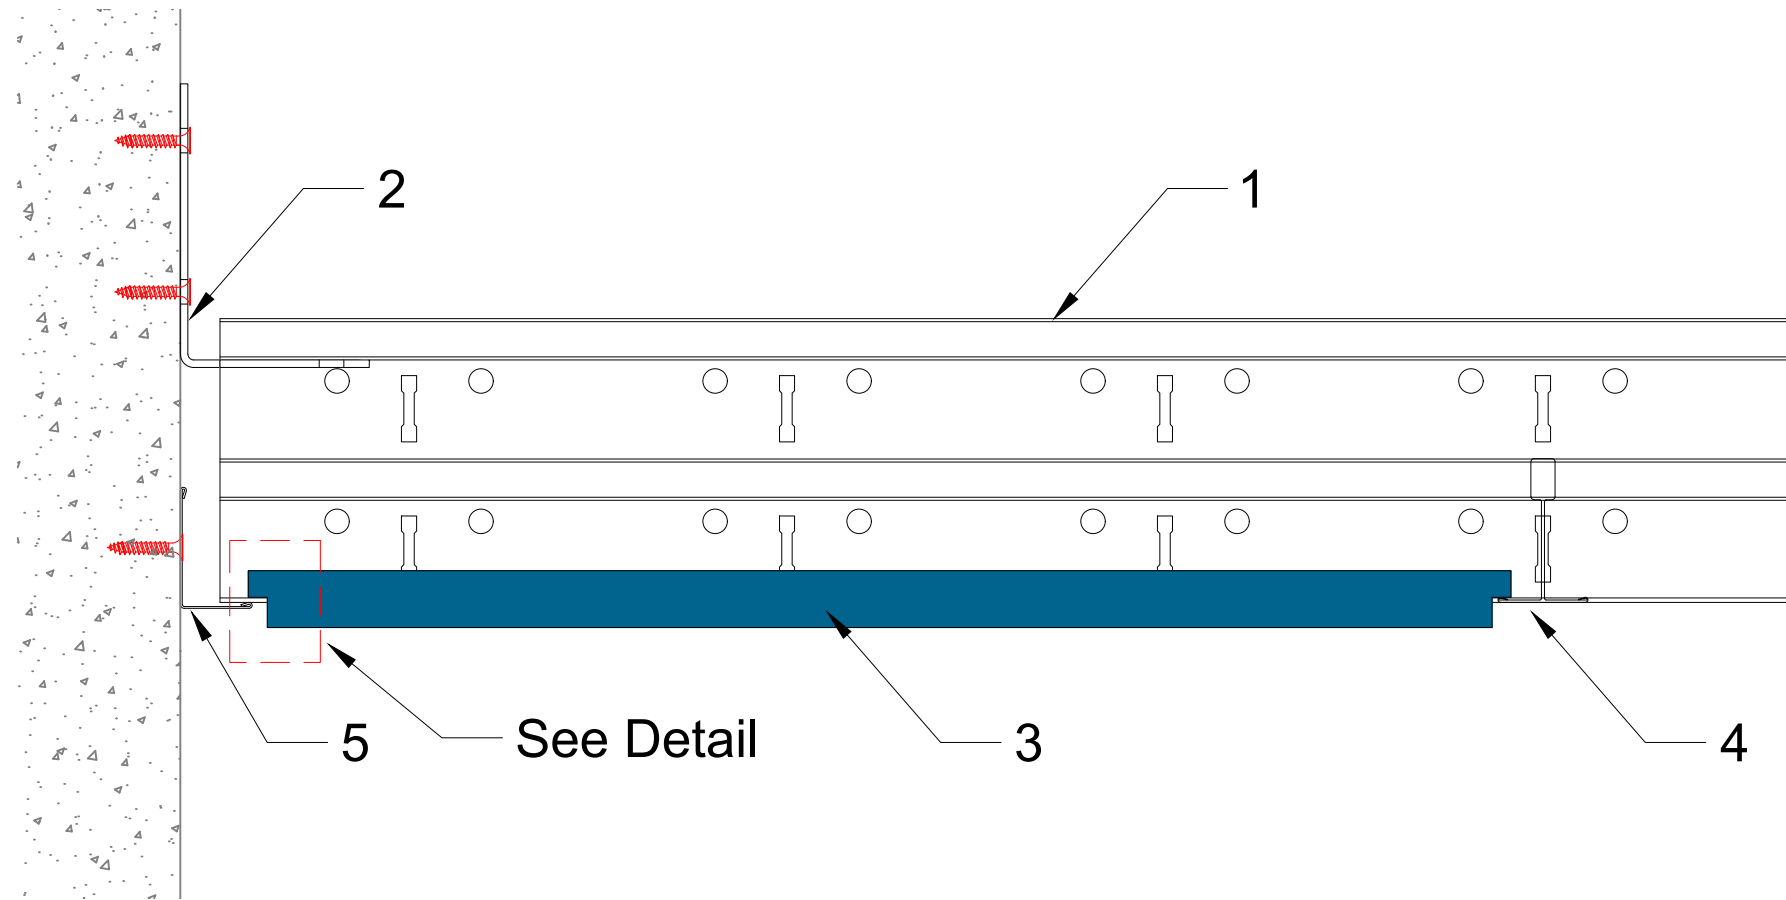


Perimeter tiles shall be manually rebated on site.
All visible cut edges should be repainted using
Rockfon Edge Paint

All screws and fixings shown are for illustrative purposes only.
Suitable fixings should be selected based on structure and materials used.

Information:
Rockfon System Maxispan T24 A/E - Perimeter Detail Options
Wall Angle Trim - E Edge Tiles

Date: 24 April 2019	Drawn by: C Murphy	Scale: 1:2 @ A3	Revision: 0
Drawing Number: UKI-01-T24-MX-12		Drawing Type: Technical	
Contact Information: technical.uki@rockfon.com			

Part of the ROCKWOOL Group



Rockfon Limited T/A Rockfon, Pencoed, Bridgend CF35 6NY | rockfon.com

We kindly draw your attention to the fact that the above drawings should be considered as guidelines and therefore are without responsibility on the part of Rockfon.