
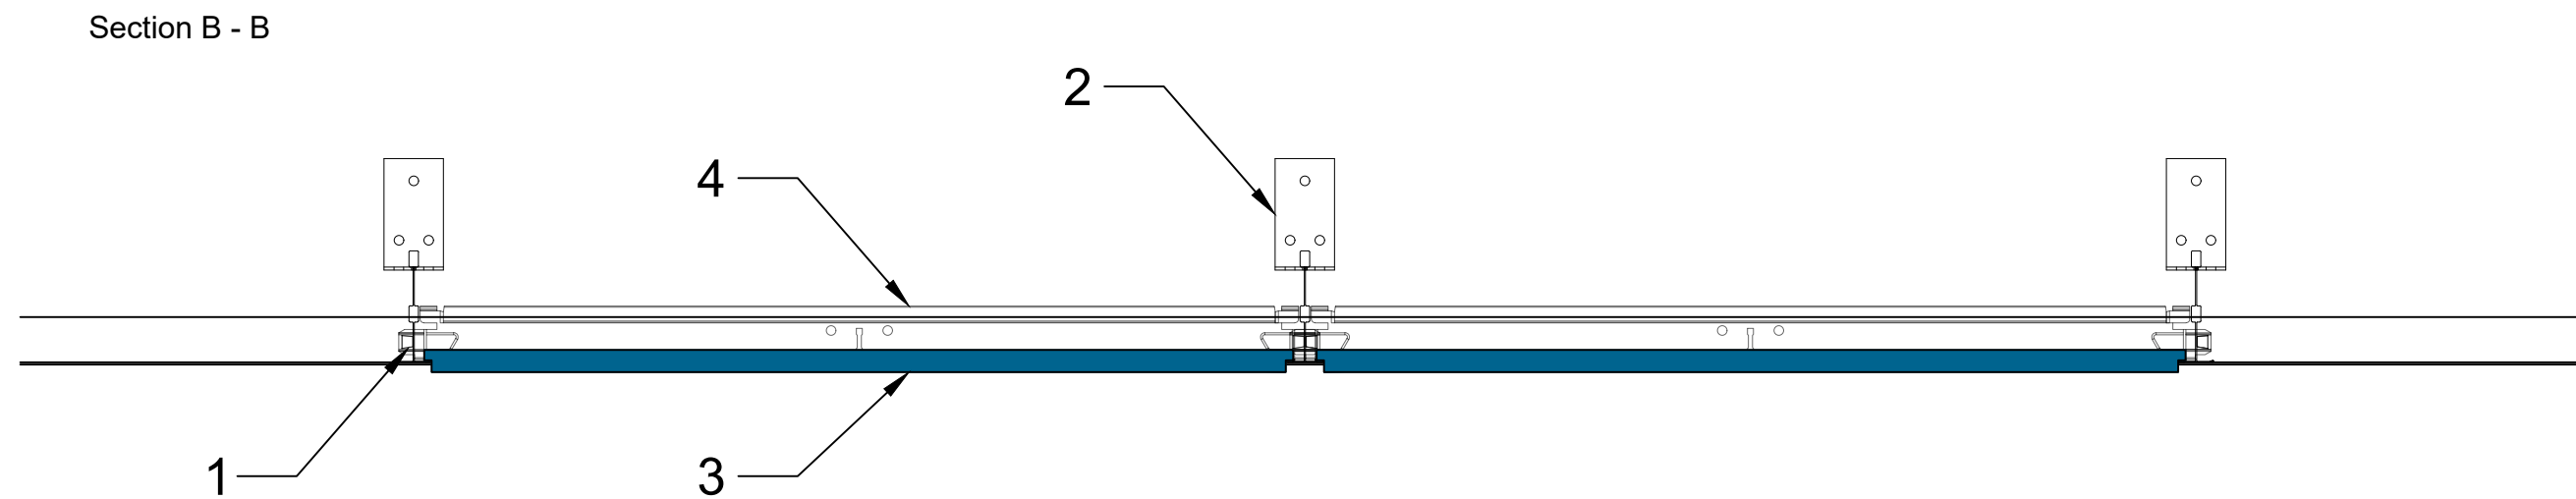


1	T24 Maxispan (2.4m, 3.0m & 3.6m Lengths)
2	Universal Wall Bracket (#178773)
3	Rockfon Tile E-Edge (15 - 50mm Thickness)
4	T24 Cross Tee
5	Suspension Wire (see note below)

Note: Suspension wire only required where $X > 3.0m$ or where uniformly distributed load of ceiling exceeds maximum guidance outlined in Maxispan datasheet

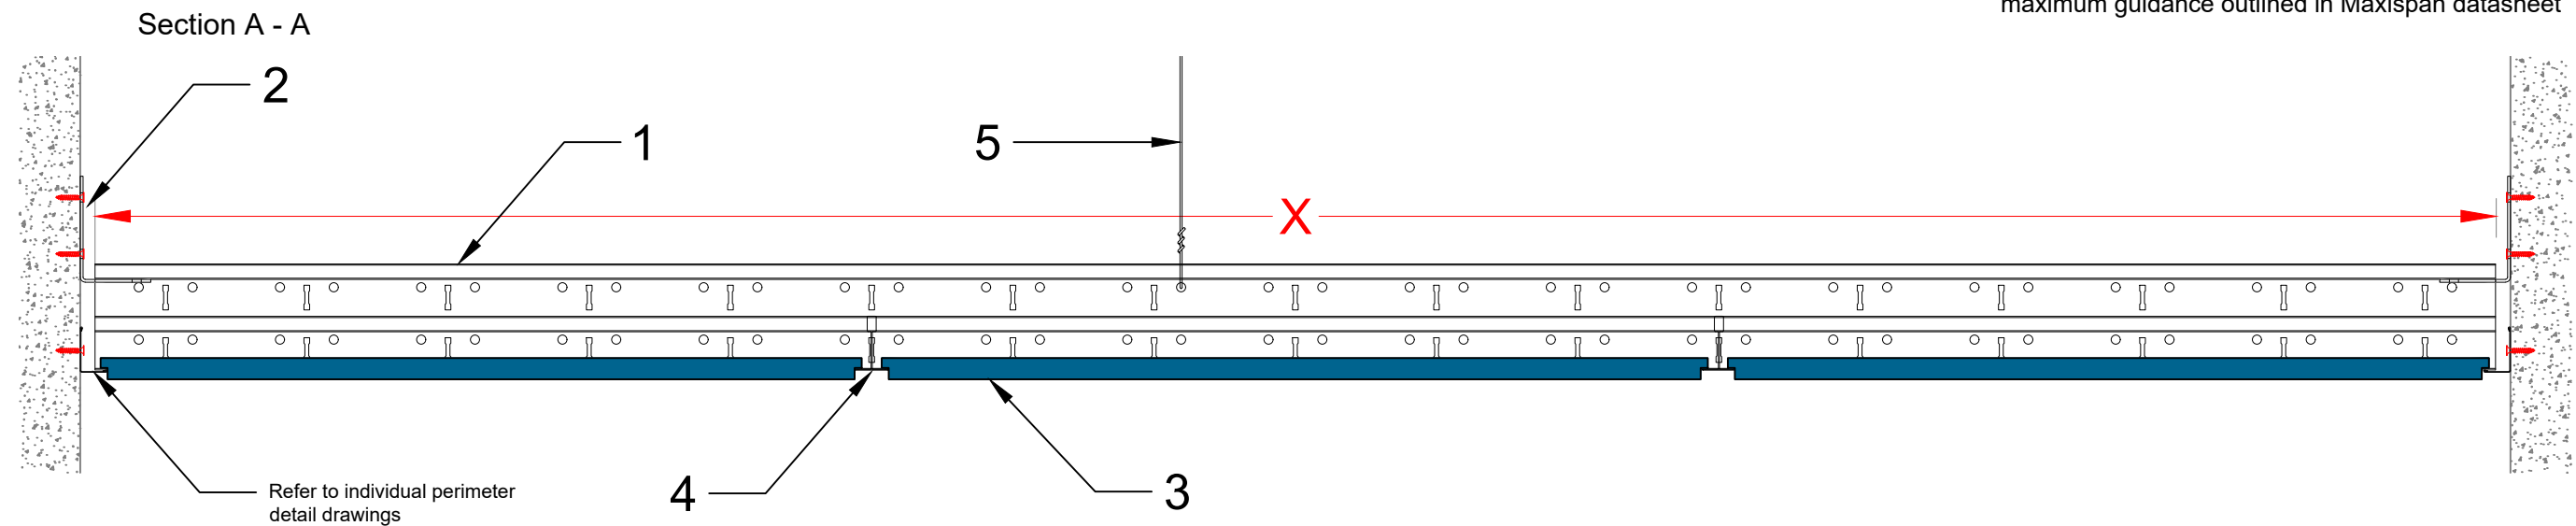

All screws and fixings shown are for illustrative purposes only. Suitable fixings should be selected based on structure and materials used.

Information:
 Rockfon System Maxispan T24 A/E
 System Overview - E Edge Tiles
 For Corridor Installations with >1800mm Spans

We kindly draw your attention to the fact that the above drawings should be considered as guidelines and therefore are without responsibility on the part of Rockfon.

Date: 24 April 2019	Drawn by: C Murphy	Scale: 1:5 @ A3	Revision: 0
Drawing Number: UKI-01-T24-MX-02		Drawing Type: Technical	
Contact Information: technical.uki@rockfon.com			

Part of the ROCKWOOL Group



Rockwool Limited T/A Rockfon, Pencoed, Bridgend CF35 6NY | rockfon.com