
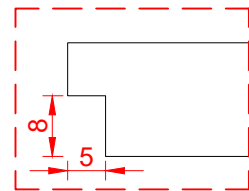


1	T24 ECR Click Main Runner (#158036)
2	Rockfon Tile E-Edge (15 - 50mm Thickness)
3	T24 ECR Cross Tee
4	ECR Perimeter Wall Angle Trim 24x24 (#170580)

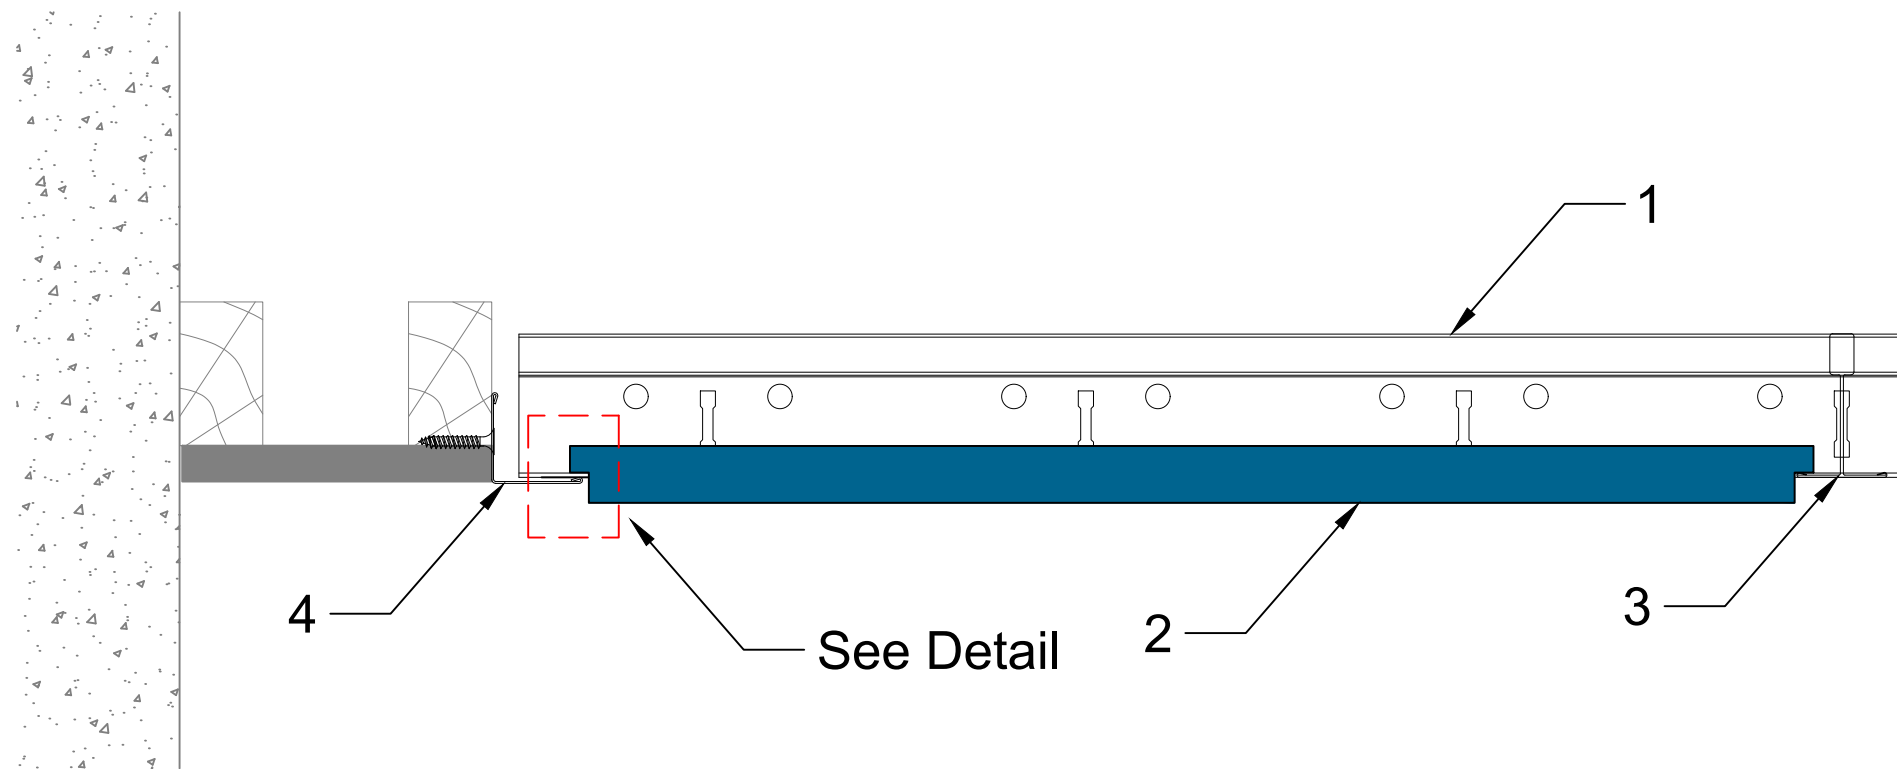

Perimeter tiles shall be manually rebated on site.
All visible cut edges should be repainted using
Rockfon Edge Paint

All screws and fixings shown are for illustrative purposes only.
Suitable fixings should be selected based on structure and materials used.

Information:

Rockfon T24 System A/E ECR - Perimeter Detail Options
Standard Wall Angle Trim with Plasterboard Margin - E Edge Tiles

Date:

29 June 2018

Drawn by:

C Murphy

Scale:

1:2 @ A3

Revision

0

Drawing Number:

UKI-01-T24-ECR-18

Drawing Type:

Technical

Contact Information:

technical.uki@rockfon.com

Part of the ROCKWOOL Group



Rockwool Limited T/A Rockfon, Pencoed, Bridgend CF35 6NY | rockfon.com

We kindly draw your attention to the fact that the above drawings should be considered as guidelines and therefore are without responsibility on the part of Rockfon.