
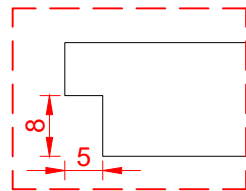


1	T24 ECR Click Main Runner (#158036)
2	Rockfon Tile E-Edge (15 - 50mm Thickness)
3	T24 ECR Cross Tee
4	ECR Perimeter Wall Angle Trim 24x24 (#170580)

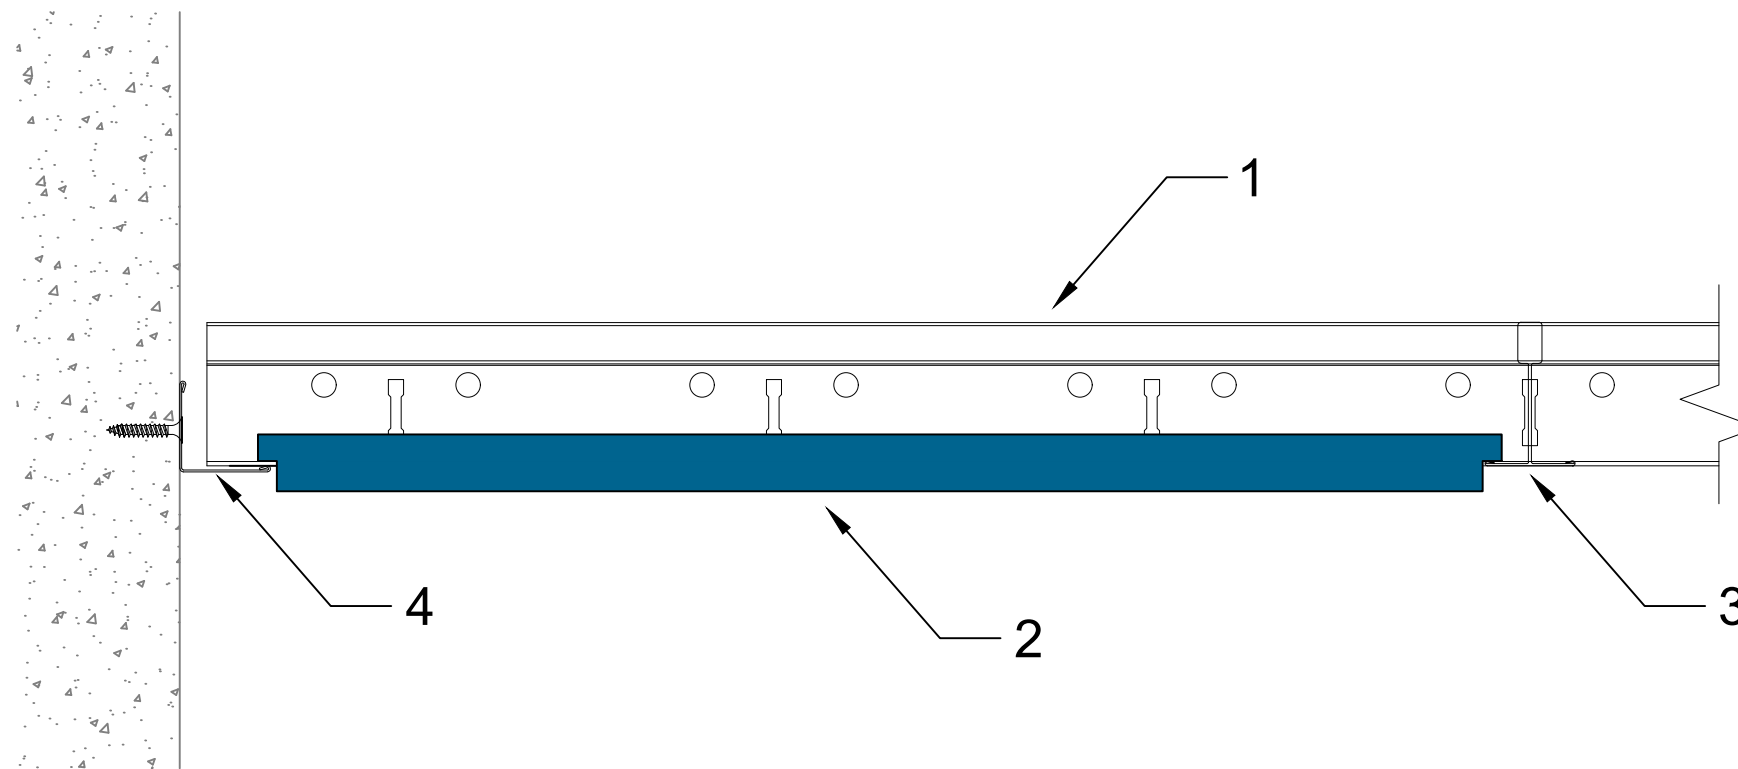

Perimeter tiles shall be manually rebated on site.
All visible cut edges should be repainted using
Rockfon Edge Paint

All screws and fixings shown are for illustrative purposes only.
Suitable fixings should be selected based on structure and materials used.

Information:
Rockfon T24 System A/E ECR - Perimeter Detail Options
Wall Angle Trim - E Edge Tiles

Date: 16 April 2018	Drawn by: C Murphy	Scale: 1:2 @ A3	Revision: 0
Drawing Number: UKI-01-T24-ECR-12		Drawing Type: Technical	
Contact Information: technical.uki@rockfon.com			

Part of the ROCKWOOL Group

Rockfon Limited T/A Rockfon, Pencoed, Bridgend CF35 6NY | rockfon.com