


1. Tile ROCKFON, edge E24
2. Mainrunner T24 ECR C/H38 3600 white
- 3B. Cross Tee T24 ECR C38 1200 white
- 3A. Cross Tee T24 ECR C38 600 white
4. Nonius adjustable hanger
5. Wall Angle ECR 24/24 3050 white
6. Wall spring FIXT
7. Wall and bridging bracket

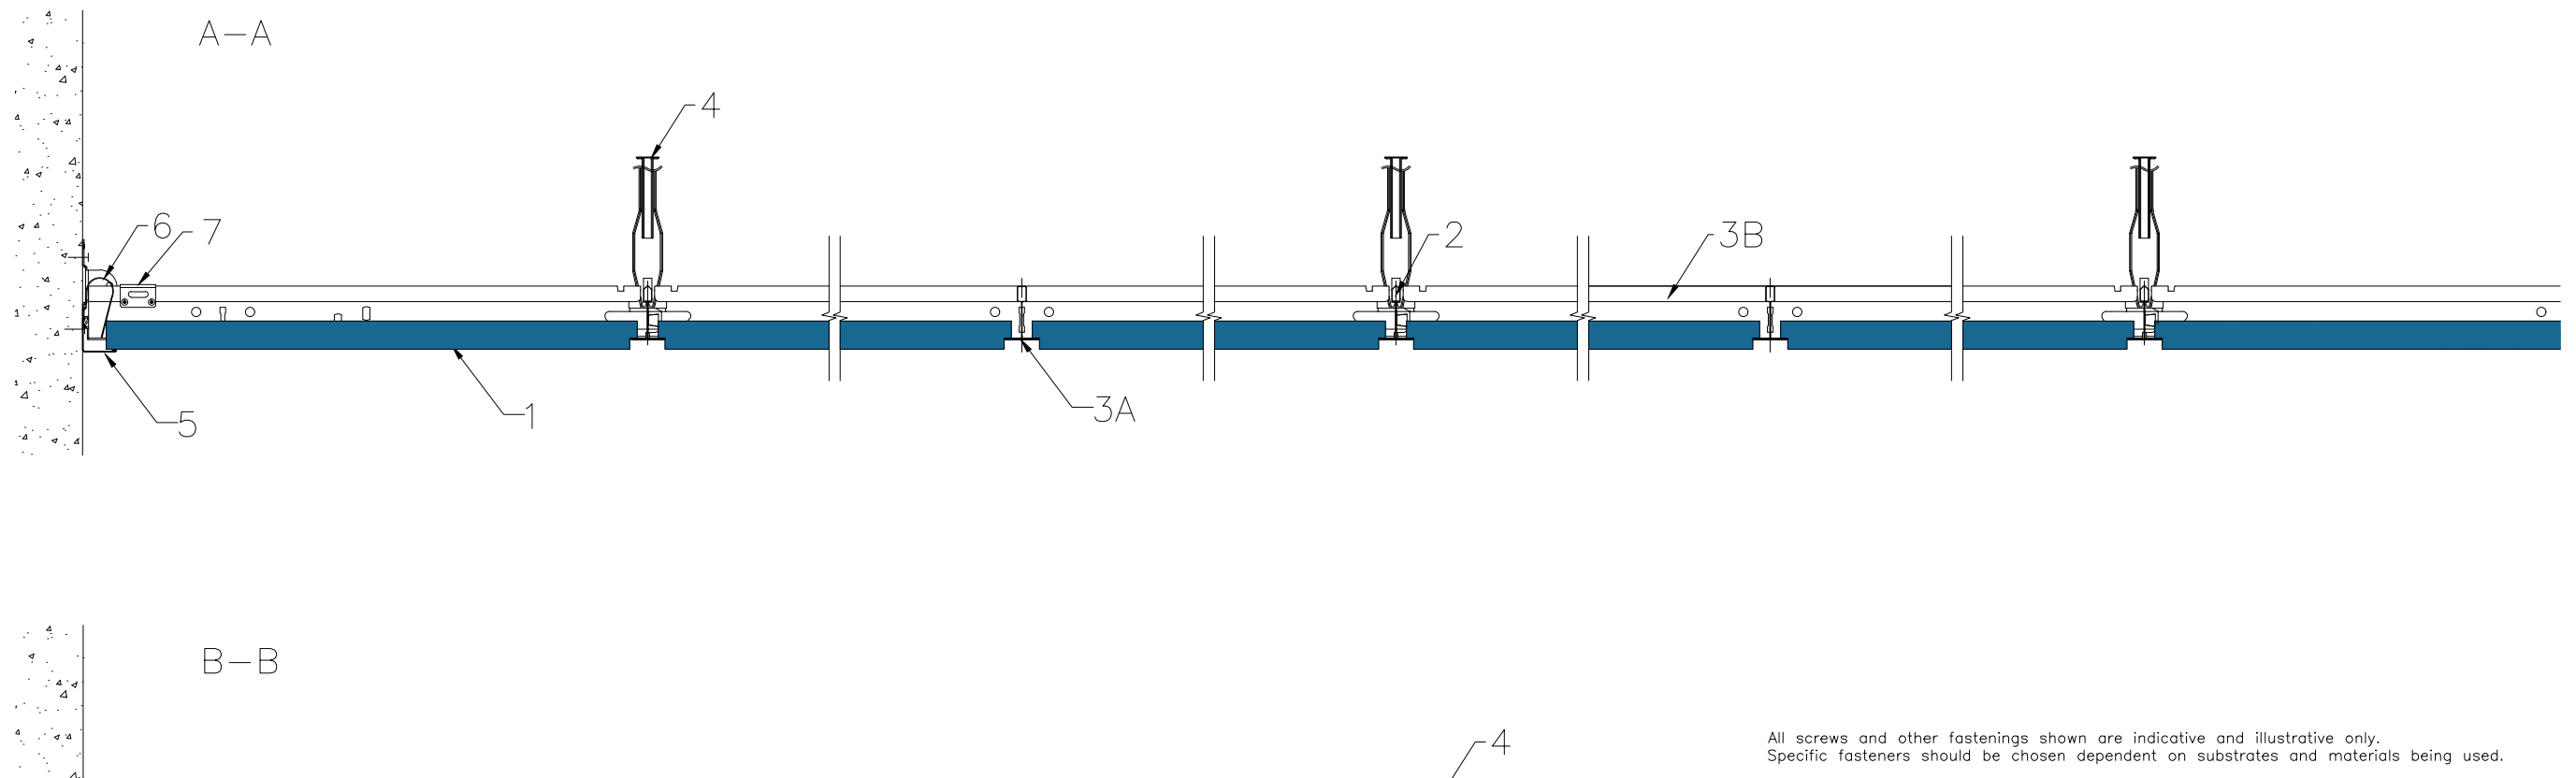

All screws and other fastenings shown are indicative and illustrative only.
Specific fasteners should be chosen dependent on substrates and materials being used.

Information:
Rockfon system ECR T24
System overview
Wall angle ECR – E24S8 edge (20 mm)

We kindly draw your attention to the fact that the above drawings should be considered as guidelines and therefore are without responsibility on the part of Rockfon.

Date:
16-11-2022

Drawing No.:
SCA-01-T24-ECR-01.5

Contact information:
info@rockfon.com

Drawing Type:
TECHNICAL

Drawn by:
OPTS

Scale:
1:5

Revision No.:
1

