

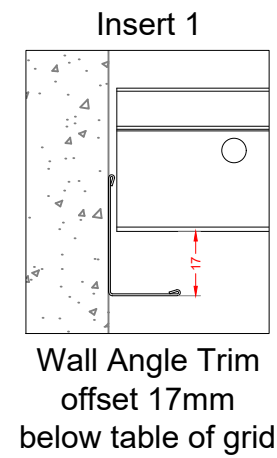


| | |
|---|---|
| 1 | T24 Click/Hook Main Runner |
| 2 | Rockfon Tile X-Edge (22mm Thickness) |
| 3 | T24 Cross Tee |
| 4 | Perimeter Wall Angle Trim 32x19 (#170595) |
| 5 | Wall Spring (#237264) |
| 6 | Angle Bracket (#211181) |

Section A - A:
Edge X1 (Supported)

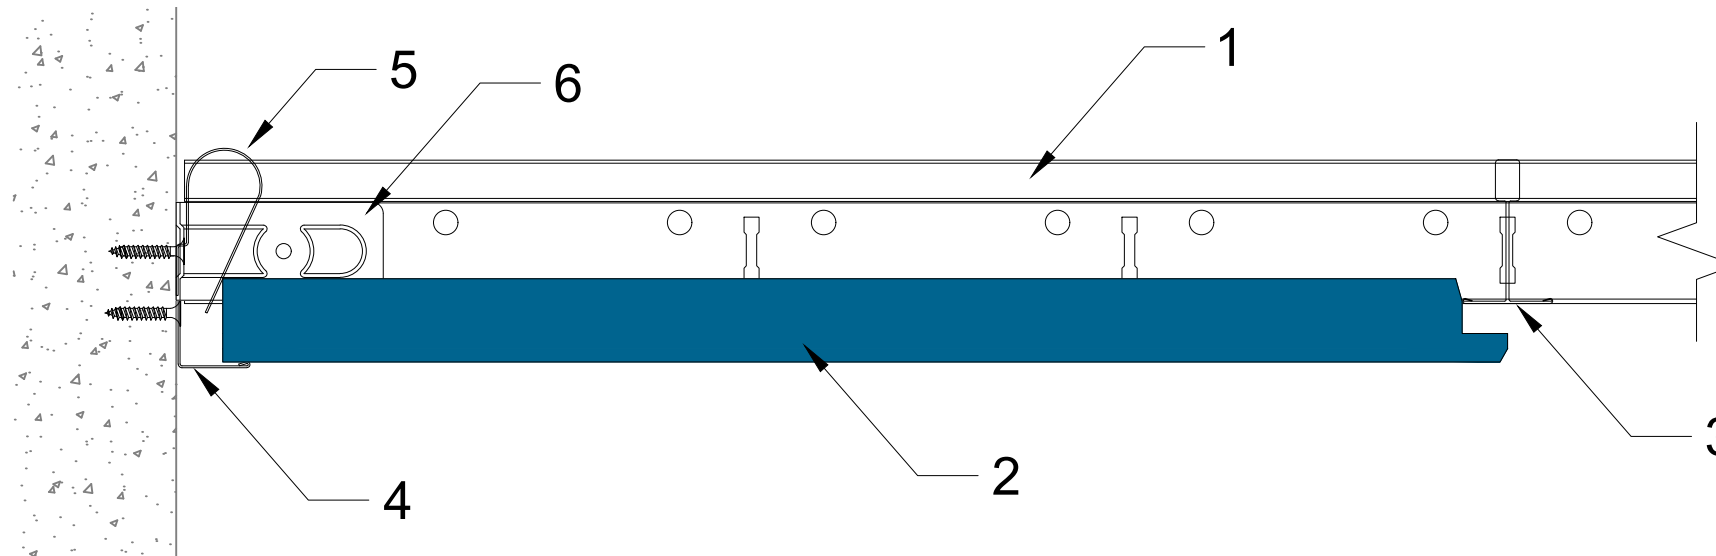

Section B - B:
Edge X2 (Not Supported)

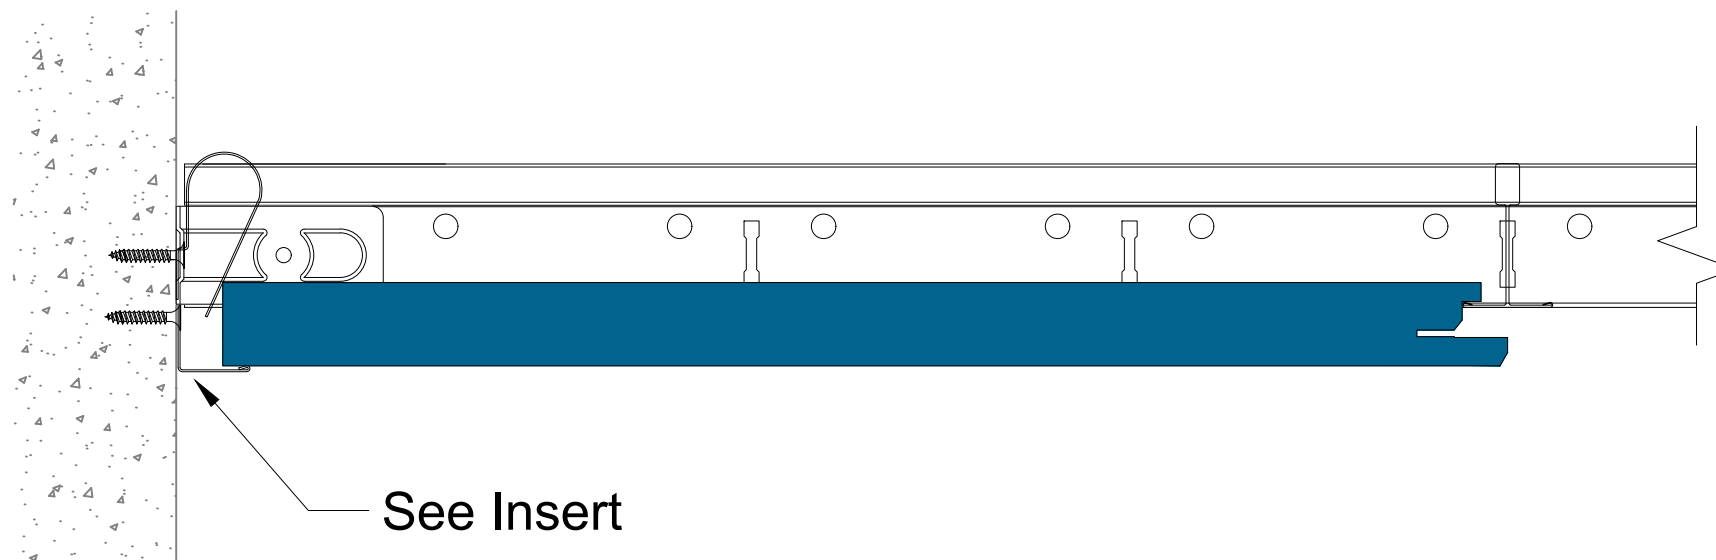

All screws and fixings shown are for illustrative purposes only.
Suitable fixings should be selected based on structure and materials used.

Information:
Rockfon T24 System X - Perimeter Detail Options
Wall Angle Trim

| | | | |
|---|-----------------------|----------------------------|----------------|
| Date: 18 May 2018 | Drawn by: C Murphy | Scale: 1:2 @ A3 | Revision: 0 |
| Drawing Number: UKI-01-T24-XX-11 | | Drawing Type: Technical | |
| Contact Information: technical.uki@rockfon.com | | | |

Part of the ROCKWOOL Group

Rockfon Limited T/A Rockfon, Pencoed, Bridgend CF35 6NY | rockfon.com

We kindly draw your attention to the fact that the above drawings should be considered as guidelines and therefore are without responsibility on the part of Rockfon.