
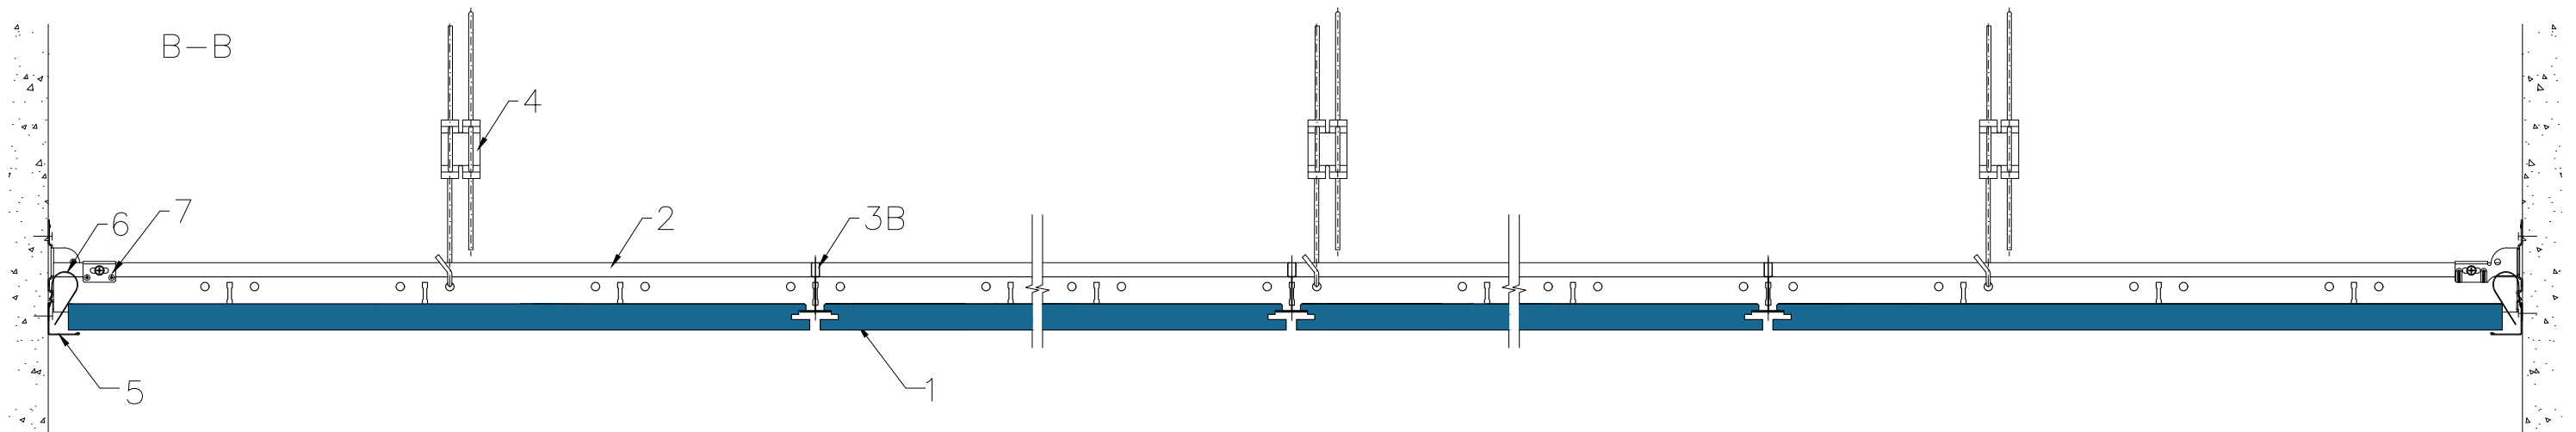


1. Tile ROCKFON, edge Z
2. Mainrunner T24 C/H38 3600 white
- 3B. Cross Tee T24 C38 1200 white
- 3A. Cross Tee T24 C38 600 white
4. Adjustable hanger
5. Wall spring FIXT
6. Wall and bridging bracket
7. Wall Angle 24/24 3050 white

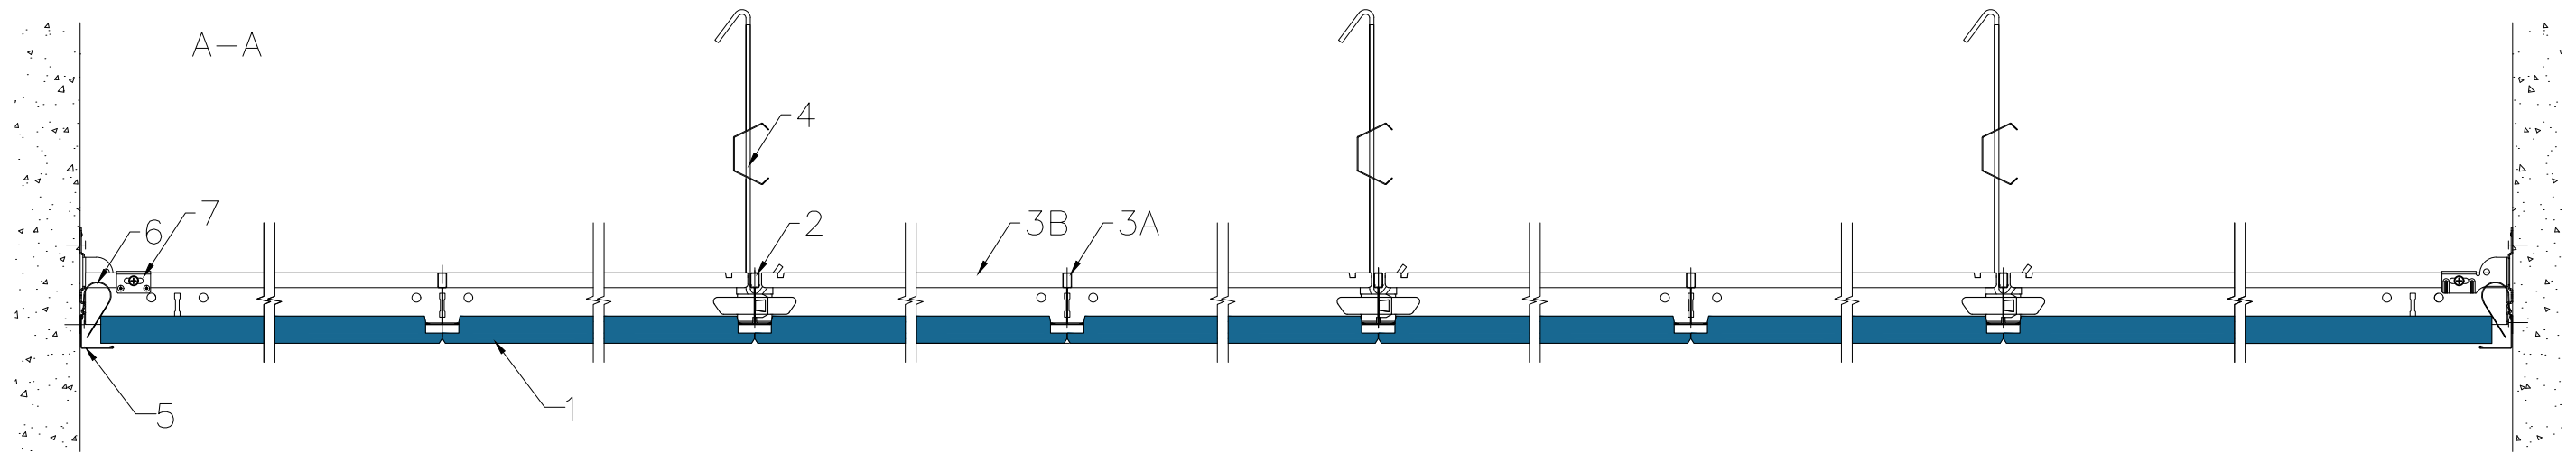

All screws and other fastenings shown are indicative and illustrative only.
Specific fasteners should be chosen dependent on substrates and materials being used.

Information:
Rockfon system Z T24
System overview
Wall angle – M1/X2 edge

We kindly draw your attention to the fact that the above drawings should be considered as guidelines and therefore are without responsibility on the part of Rockfon.

Date:
02-08-2022

Drawing No.:
SCA-01-T24-ZZ-01

Contact information:
info@rockfon.com

Drawing Type:
TECHNICAL

Drawn by:
OPTS

Revision No.:
1

Scale:
1:5

