


1. Tile ROCKFON, edge Z
2. Mainrunner T24 C/H38 3600 white
- 3B. Cross Tee T24 C38 1200 white
4. Adjustable hanger
5. Wall spring FIXT
6. Wall and bridging bracket
7. Wall Angle 24/24 3050 white

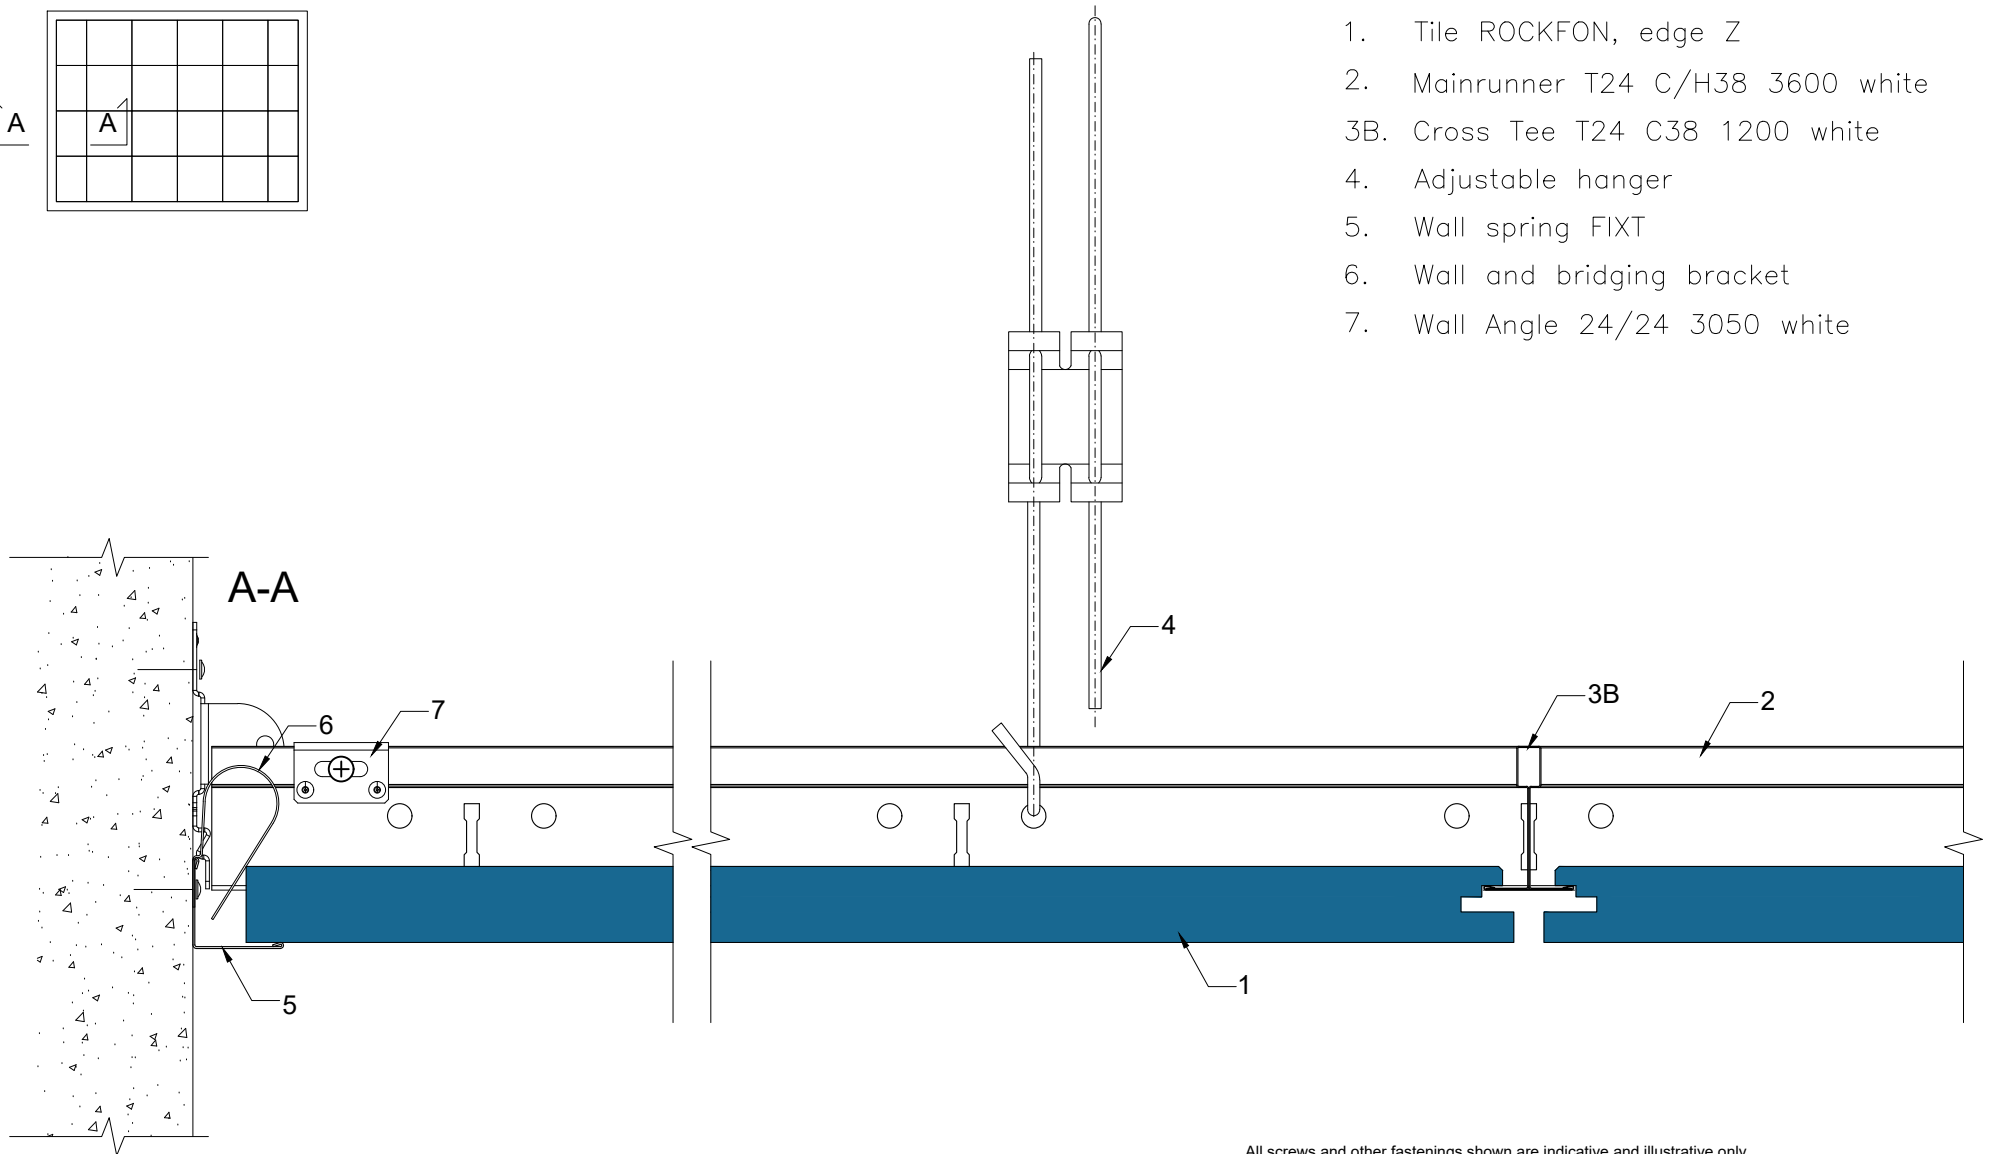

All screws and other fastenings shown are indicative and illustrative only.  
Specific fasteners should be chosen dependent on substrates and materials being used.

Information:  
Rockfon system Z T24  
Perimeter detail  
Wall angle – M1 edge

Date:  
02-08-2022

Drawing No.:  
SCA-01-T24-ZZ-13.1

Contact information:  
info@rockfon.dk

Drawing Type:  
TECHINCAL

Drawn by:  
OPTS

Scale:  
1:2

Revision No.:  
1



We kindly draw your attention to the fact that the above drawings should be considered as guidelines and therefore are without responsibility on the part of Rockfon.